
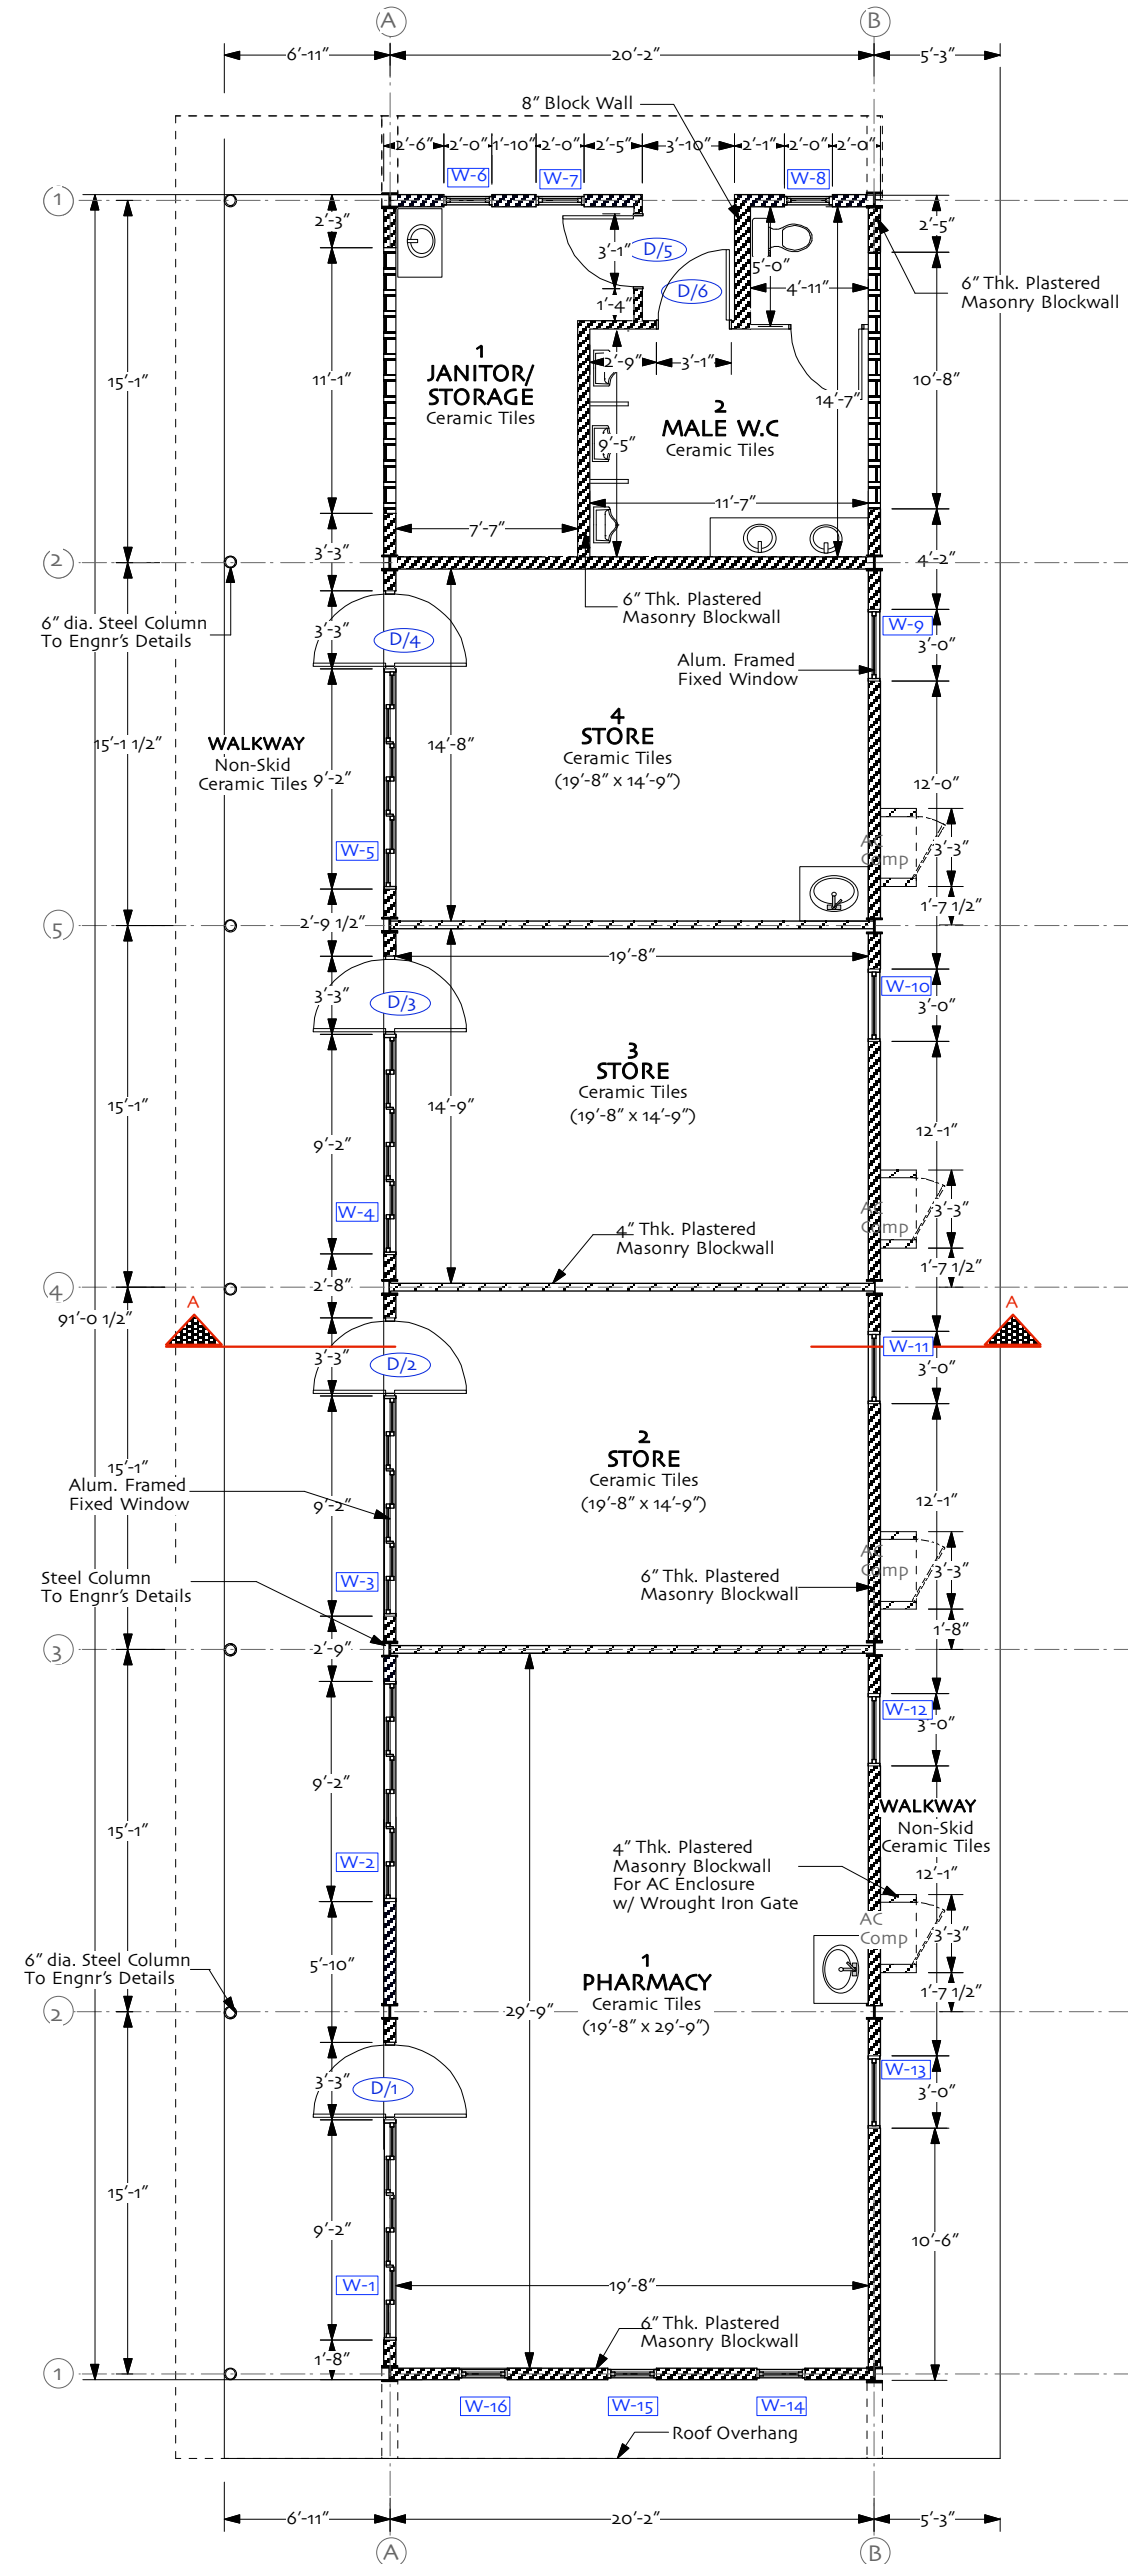


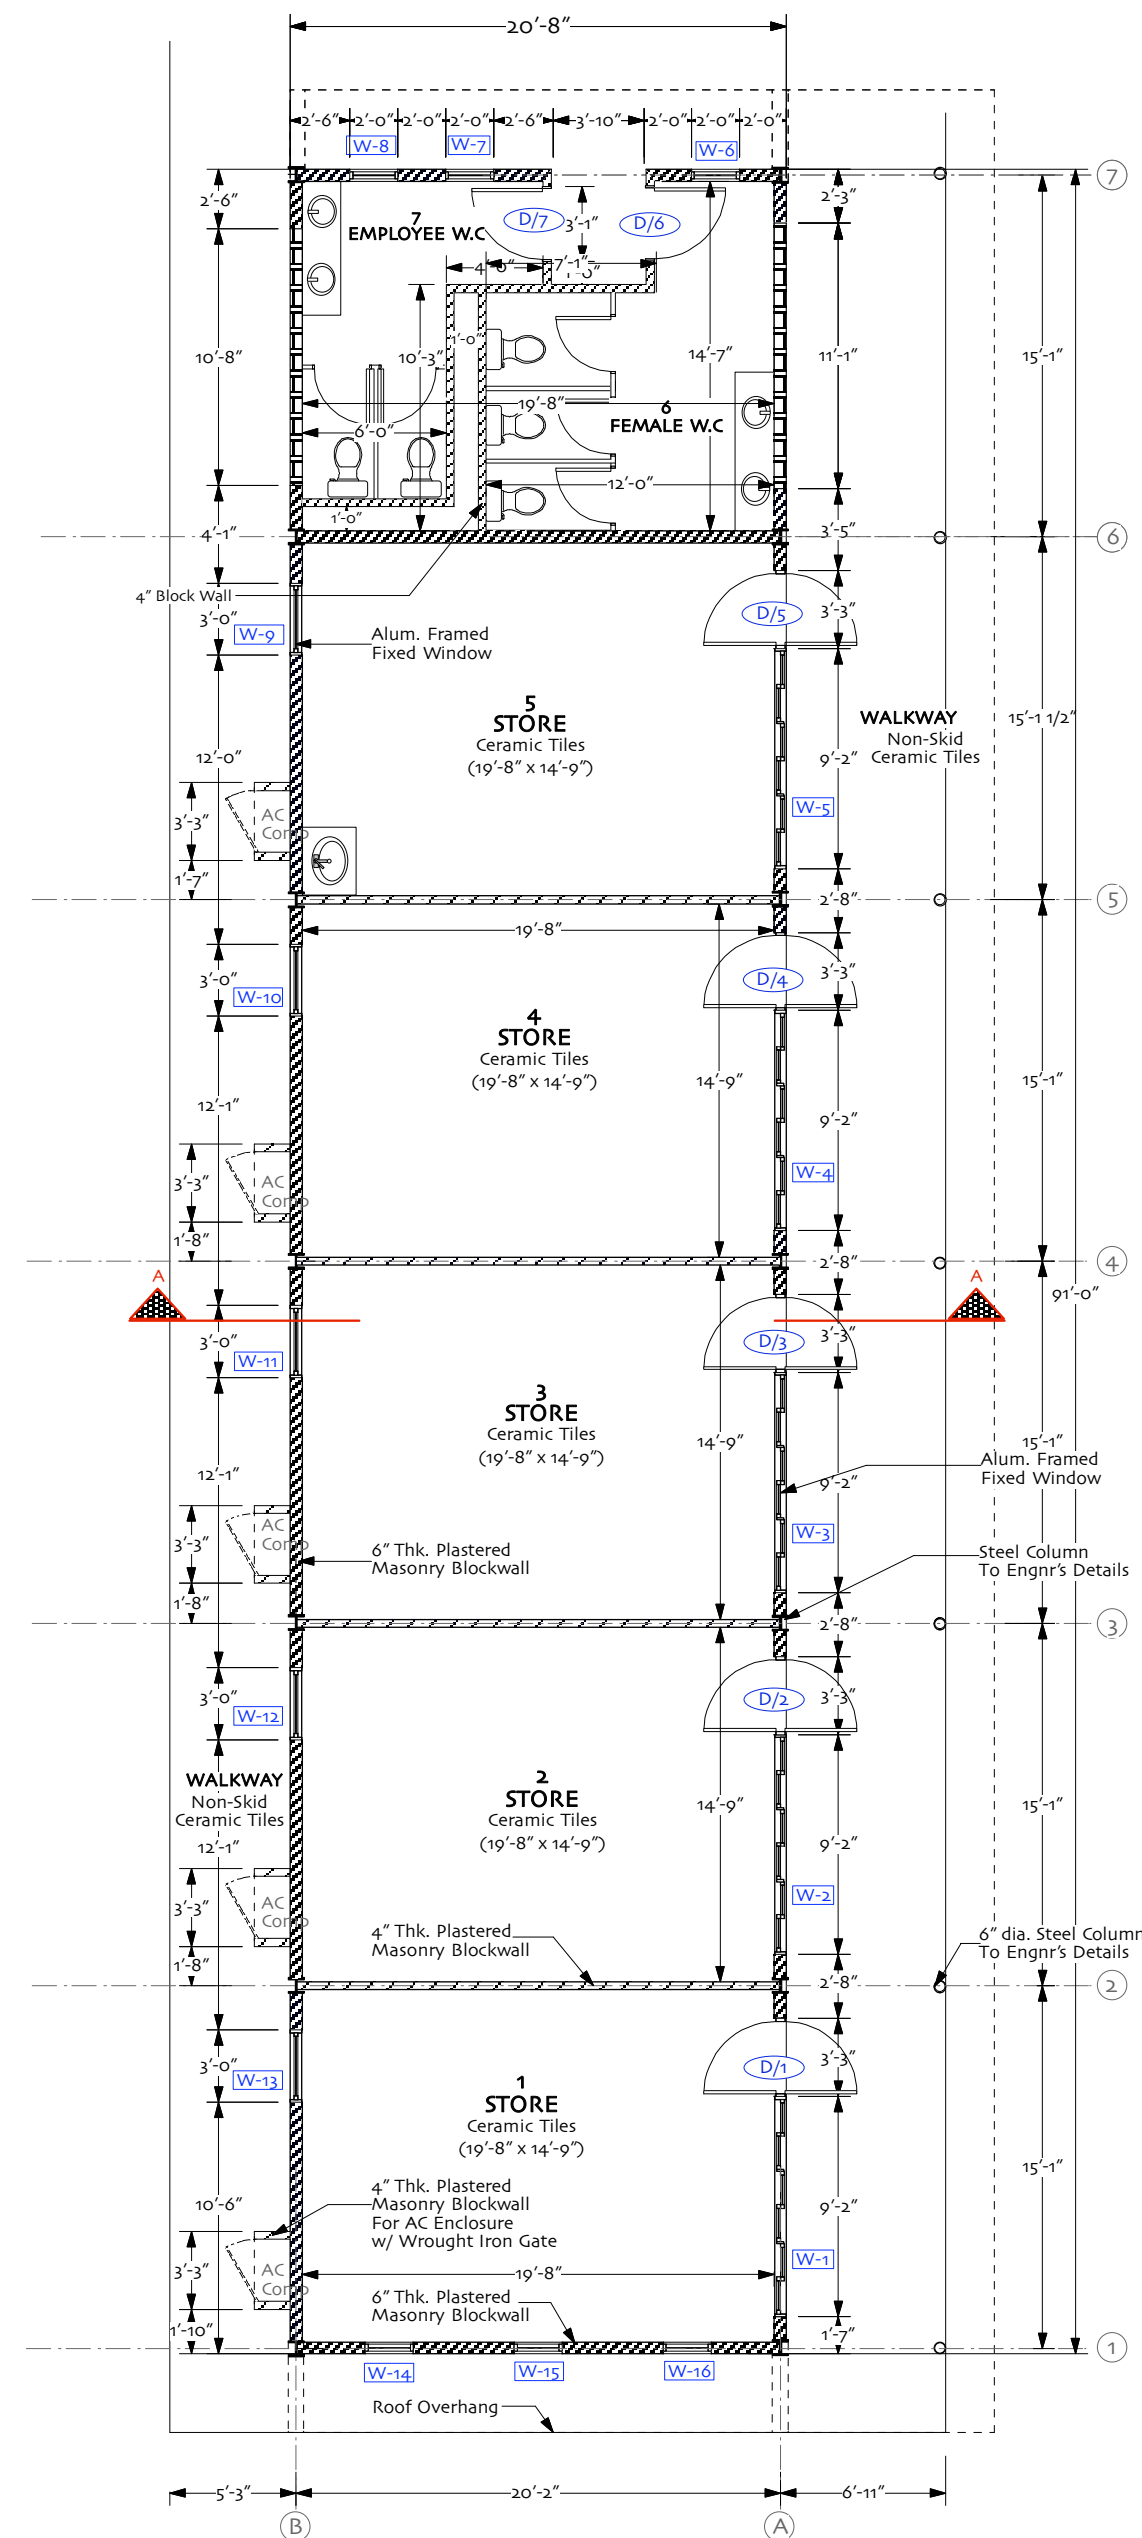

consultants

legend

revisions

No	Date	By	Contents
4	25/5/07	DT	new lengths and sizes of windows in Pharmacy room

client:

HOUSING DEVELOPMENT CORPORATION

project:

BON AIR COMMERCIAL CENTRE

drawing title:

COMMERCIAL STORES A & B FLOOR PLAN

date: 25th May, 2007
scale: Noted
drawn: DT
checked: SR

HCP Architects Ltd

27 Cipriani Blvd., Port of Spain, Trinidad

project no: 05.30

DRAWING NO: **A2-1-4**

THIS DRAWING, INCLUDING THE DESIGN IT REPRESENTS, IS THE PROPERTY OF HCP ARCHITECTS LTD. IT IS NOT TO BE COPIED, REPRODUCED OR USED WITHOUT THE FULL KNOWLEDGE AND PRIOR WRITTEN CONSENT OF HCP ARCHITECTS LTD.