


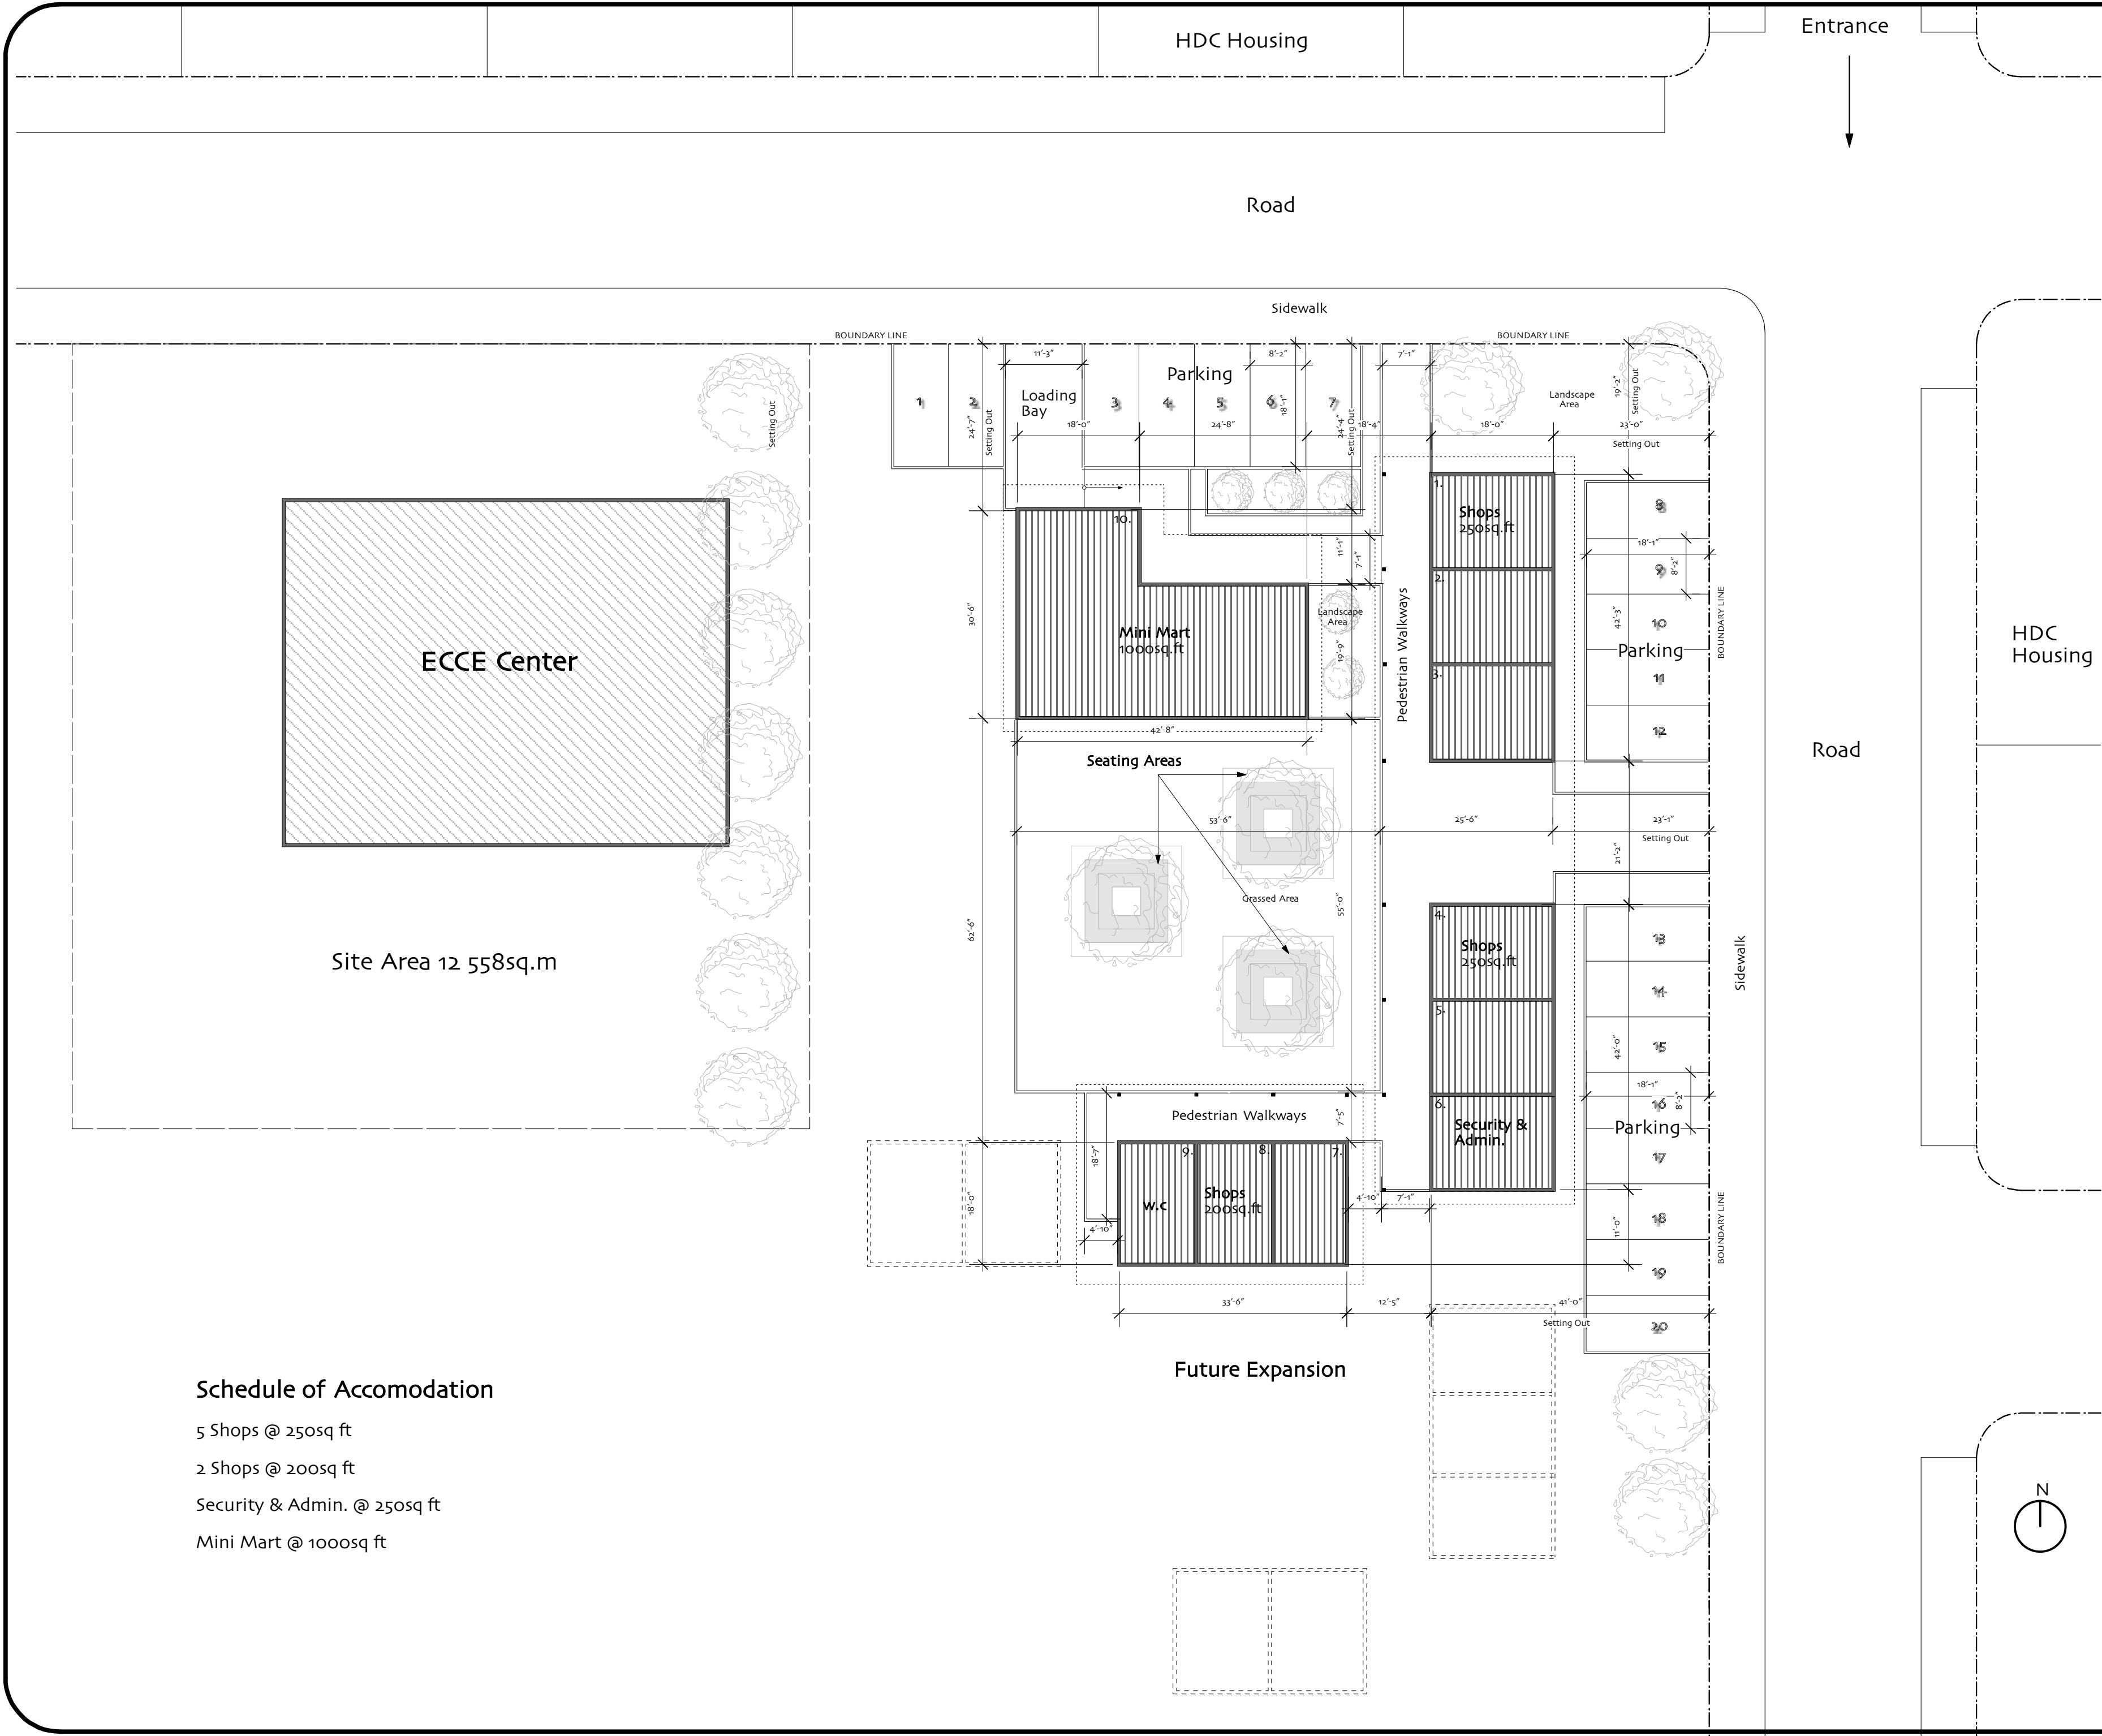

Schedule of Accomodation

- 5 Shops @ 250sq ft
- 2 Shops @ 200sq ft
- Security & Admin. @ 250sq ft
- Mini Mart @ 1000sq ft

consultants

legend

revisions			
No	Date	By	Contents

client:

HDC

project:

CARSON FIELD

drawing title:

SITE PLAN

date: 16th Feburary, 2006
scale: 1"=1/16"
drawn: RB
checked: SR

HCP Architects Ltd

27 Cipriani Blvd., Port of Spain, Trinidad

project no: 05.33

DRAWING NO: A1-1