
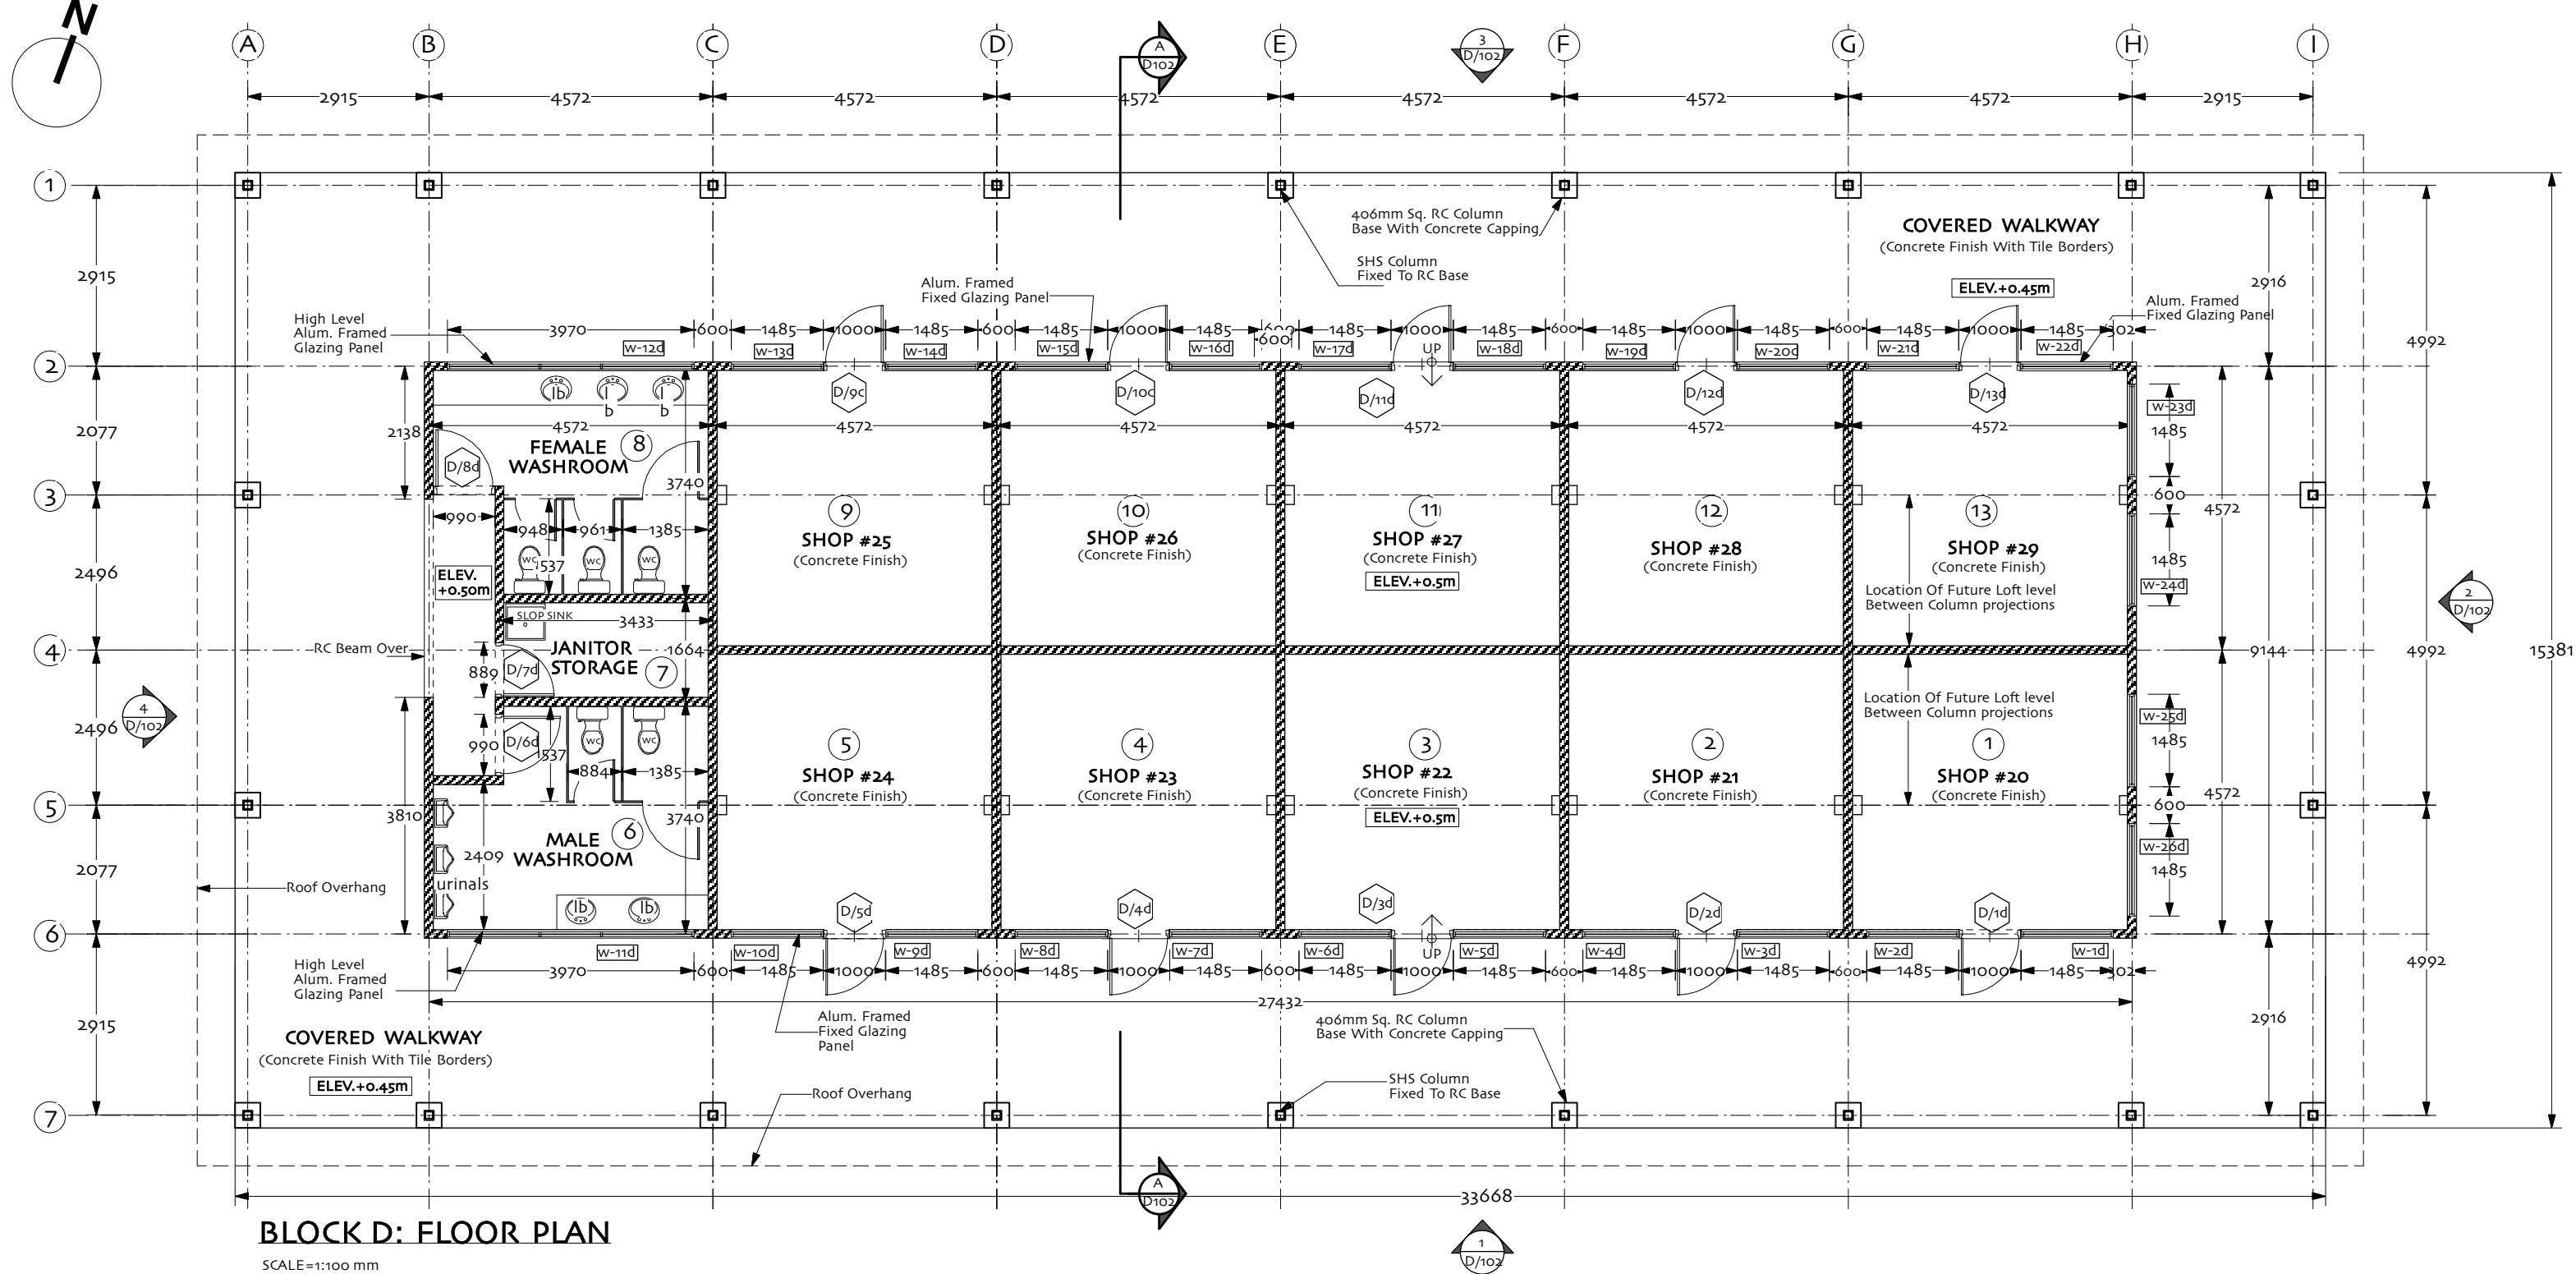


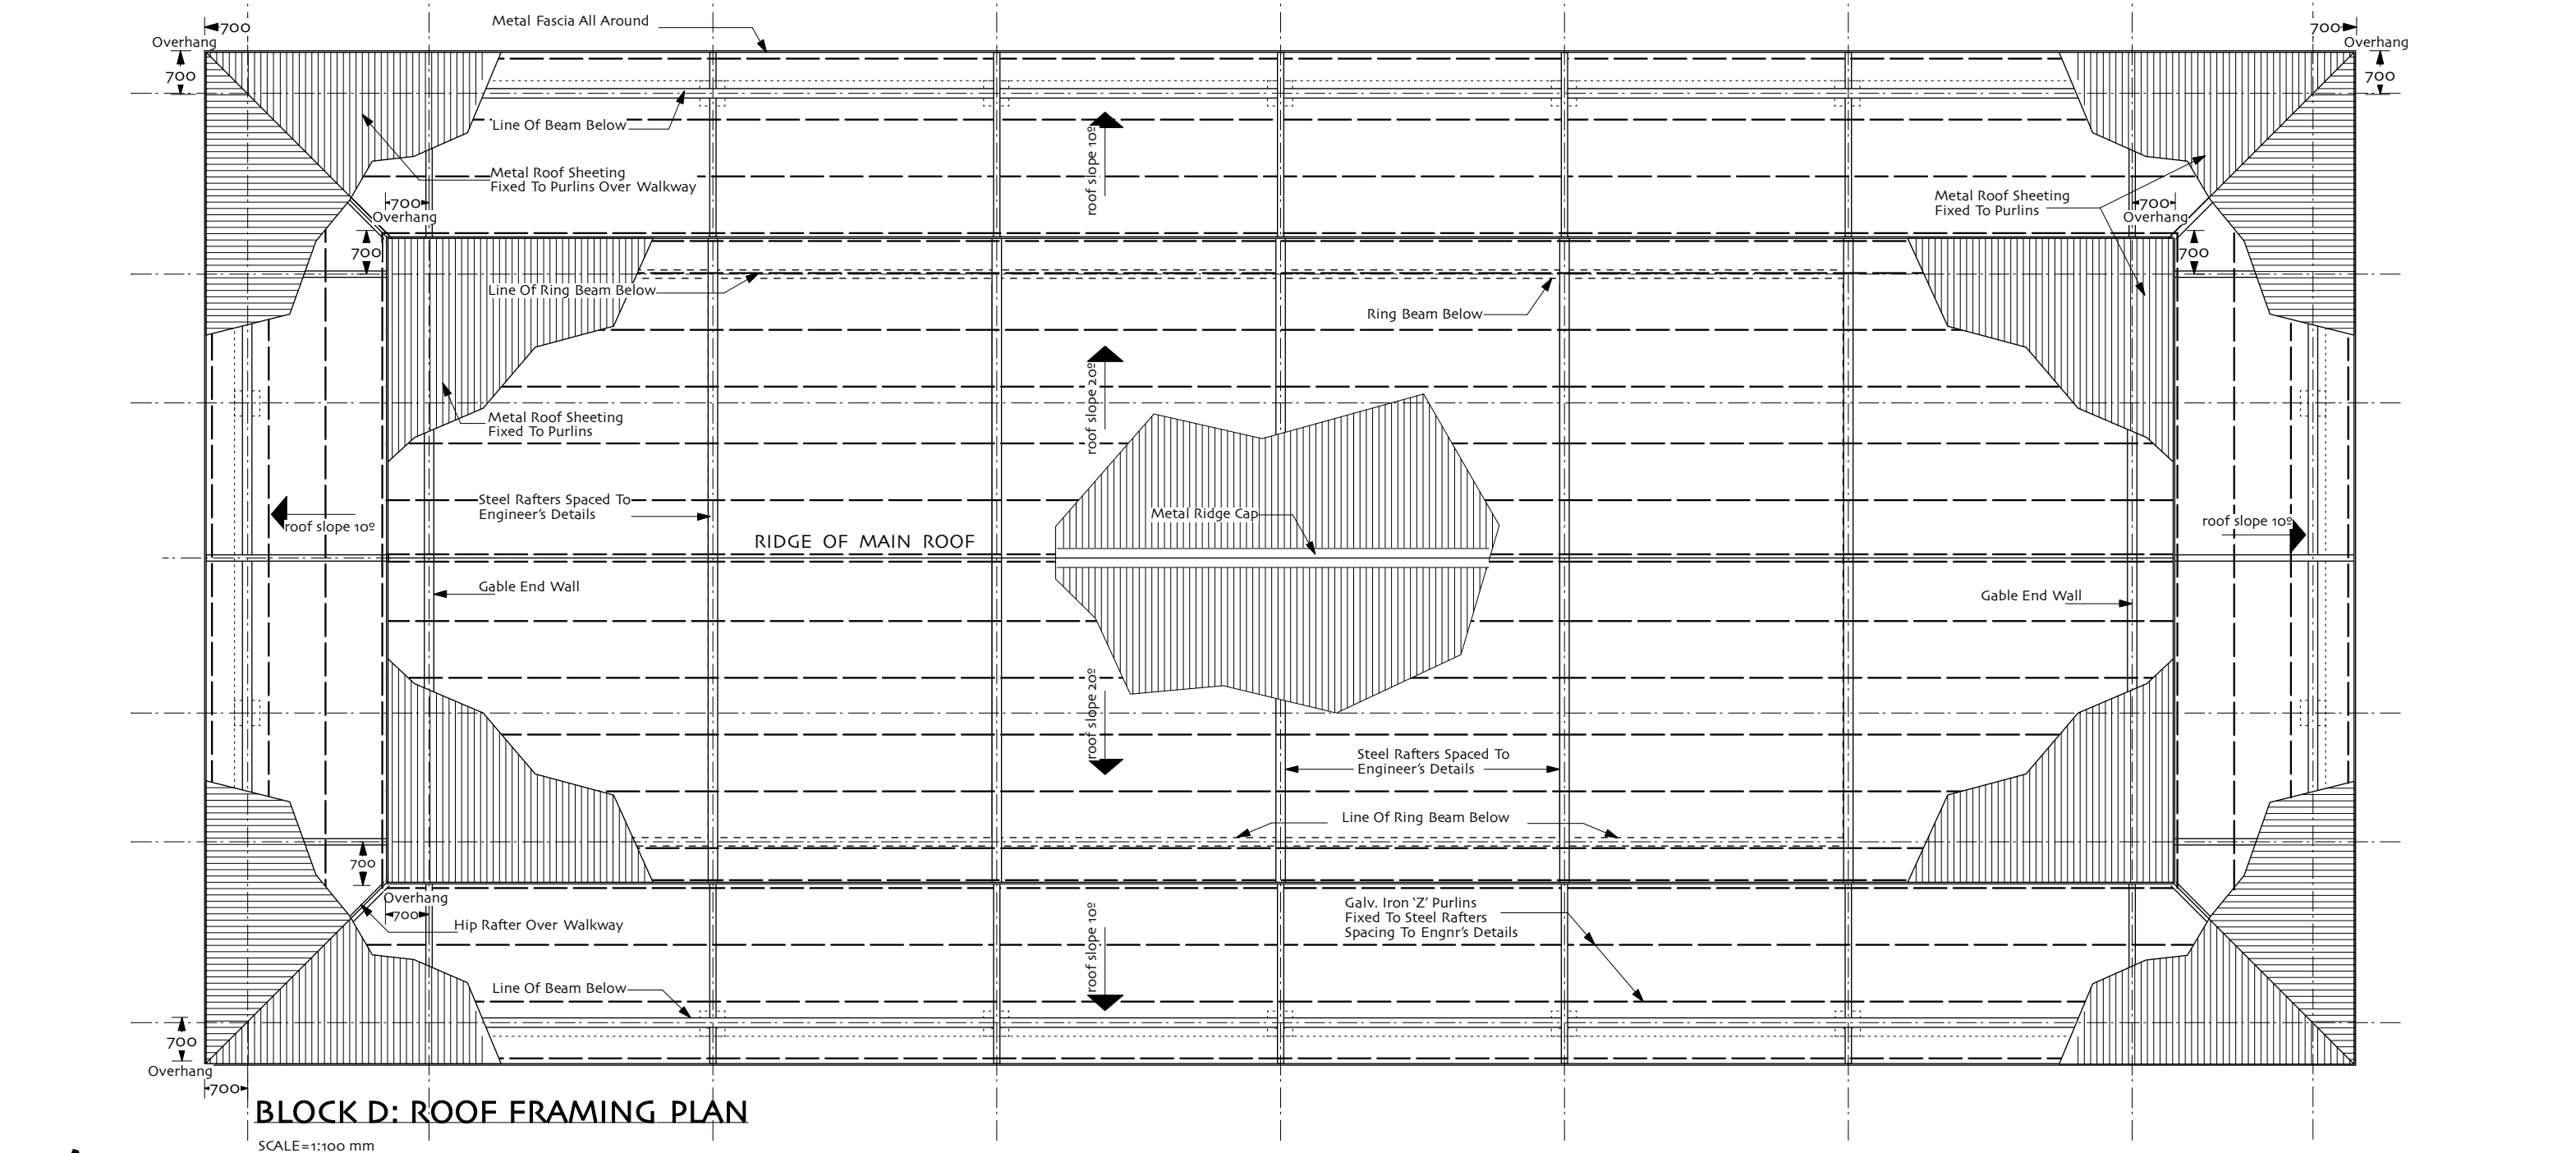

consultants

legend

ALL DIMENSIONS GIVEN TO CENTRE-LINES UNLESS OTHERWISE INDICATED

- 150mm thk. reinforced blockwall
- 100mm thk. blockwall
- square hollow steel section (SHS) on reinforced concrete stub column base

revisions

No	Date	By	Contents
1	6 Aug'04	SL	T&CP req's

client:

NATIONAL HOUSING AUTHORITY

project:

LA HORQUETTA
- PROPOSED COMMERCIAL FACILITY

drawing title:

BLOCK 'D'
FLOOR PLAN & ROOF PLAN

date: 23 JUNE 2004
scale: Noted
drawn: DDY
checked: SL

HCP Architects Ltd

27 Cipriani Blvd., Port of Spain, Trinidad

DRAWING NO: 04.15.D101

THIS DRAWING, INCLUDING THE DESIGN IT REPRESENTS, IS THE PROPERTY OF HCP ARCHITECTS LTD. IT IS NOT TO BE COPIED, REPRODUCED OR USED WITHOUT THE FULL KNOWLEDGE AND PRIOR WRITTEN CONSENT OF HCP ARCHITECTS LTD.