


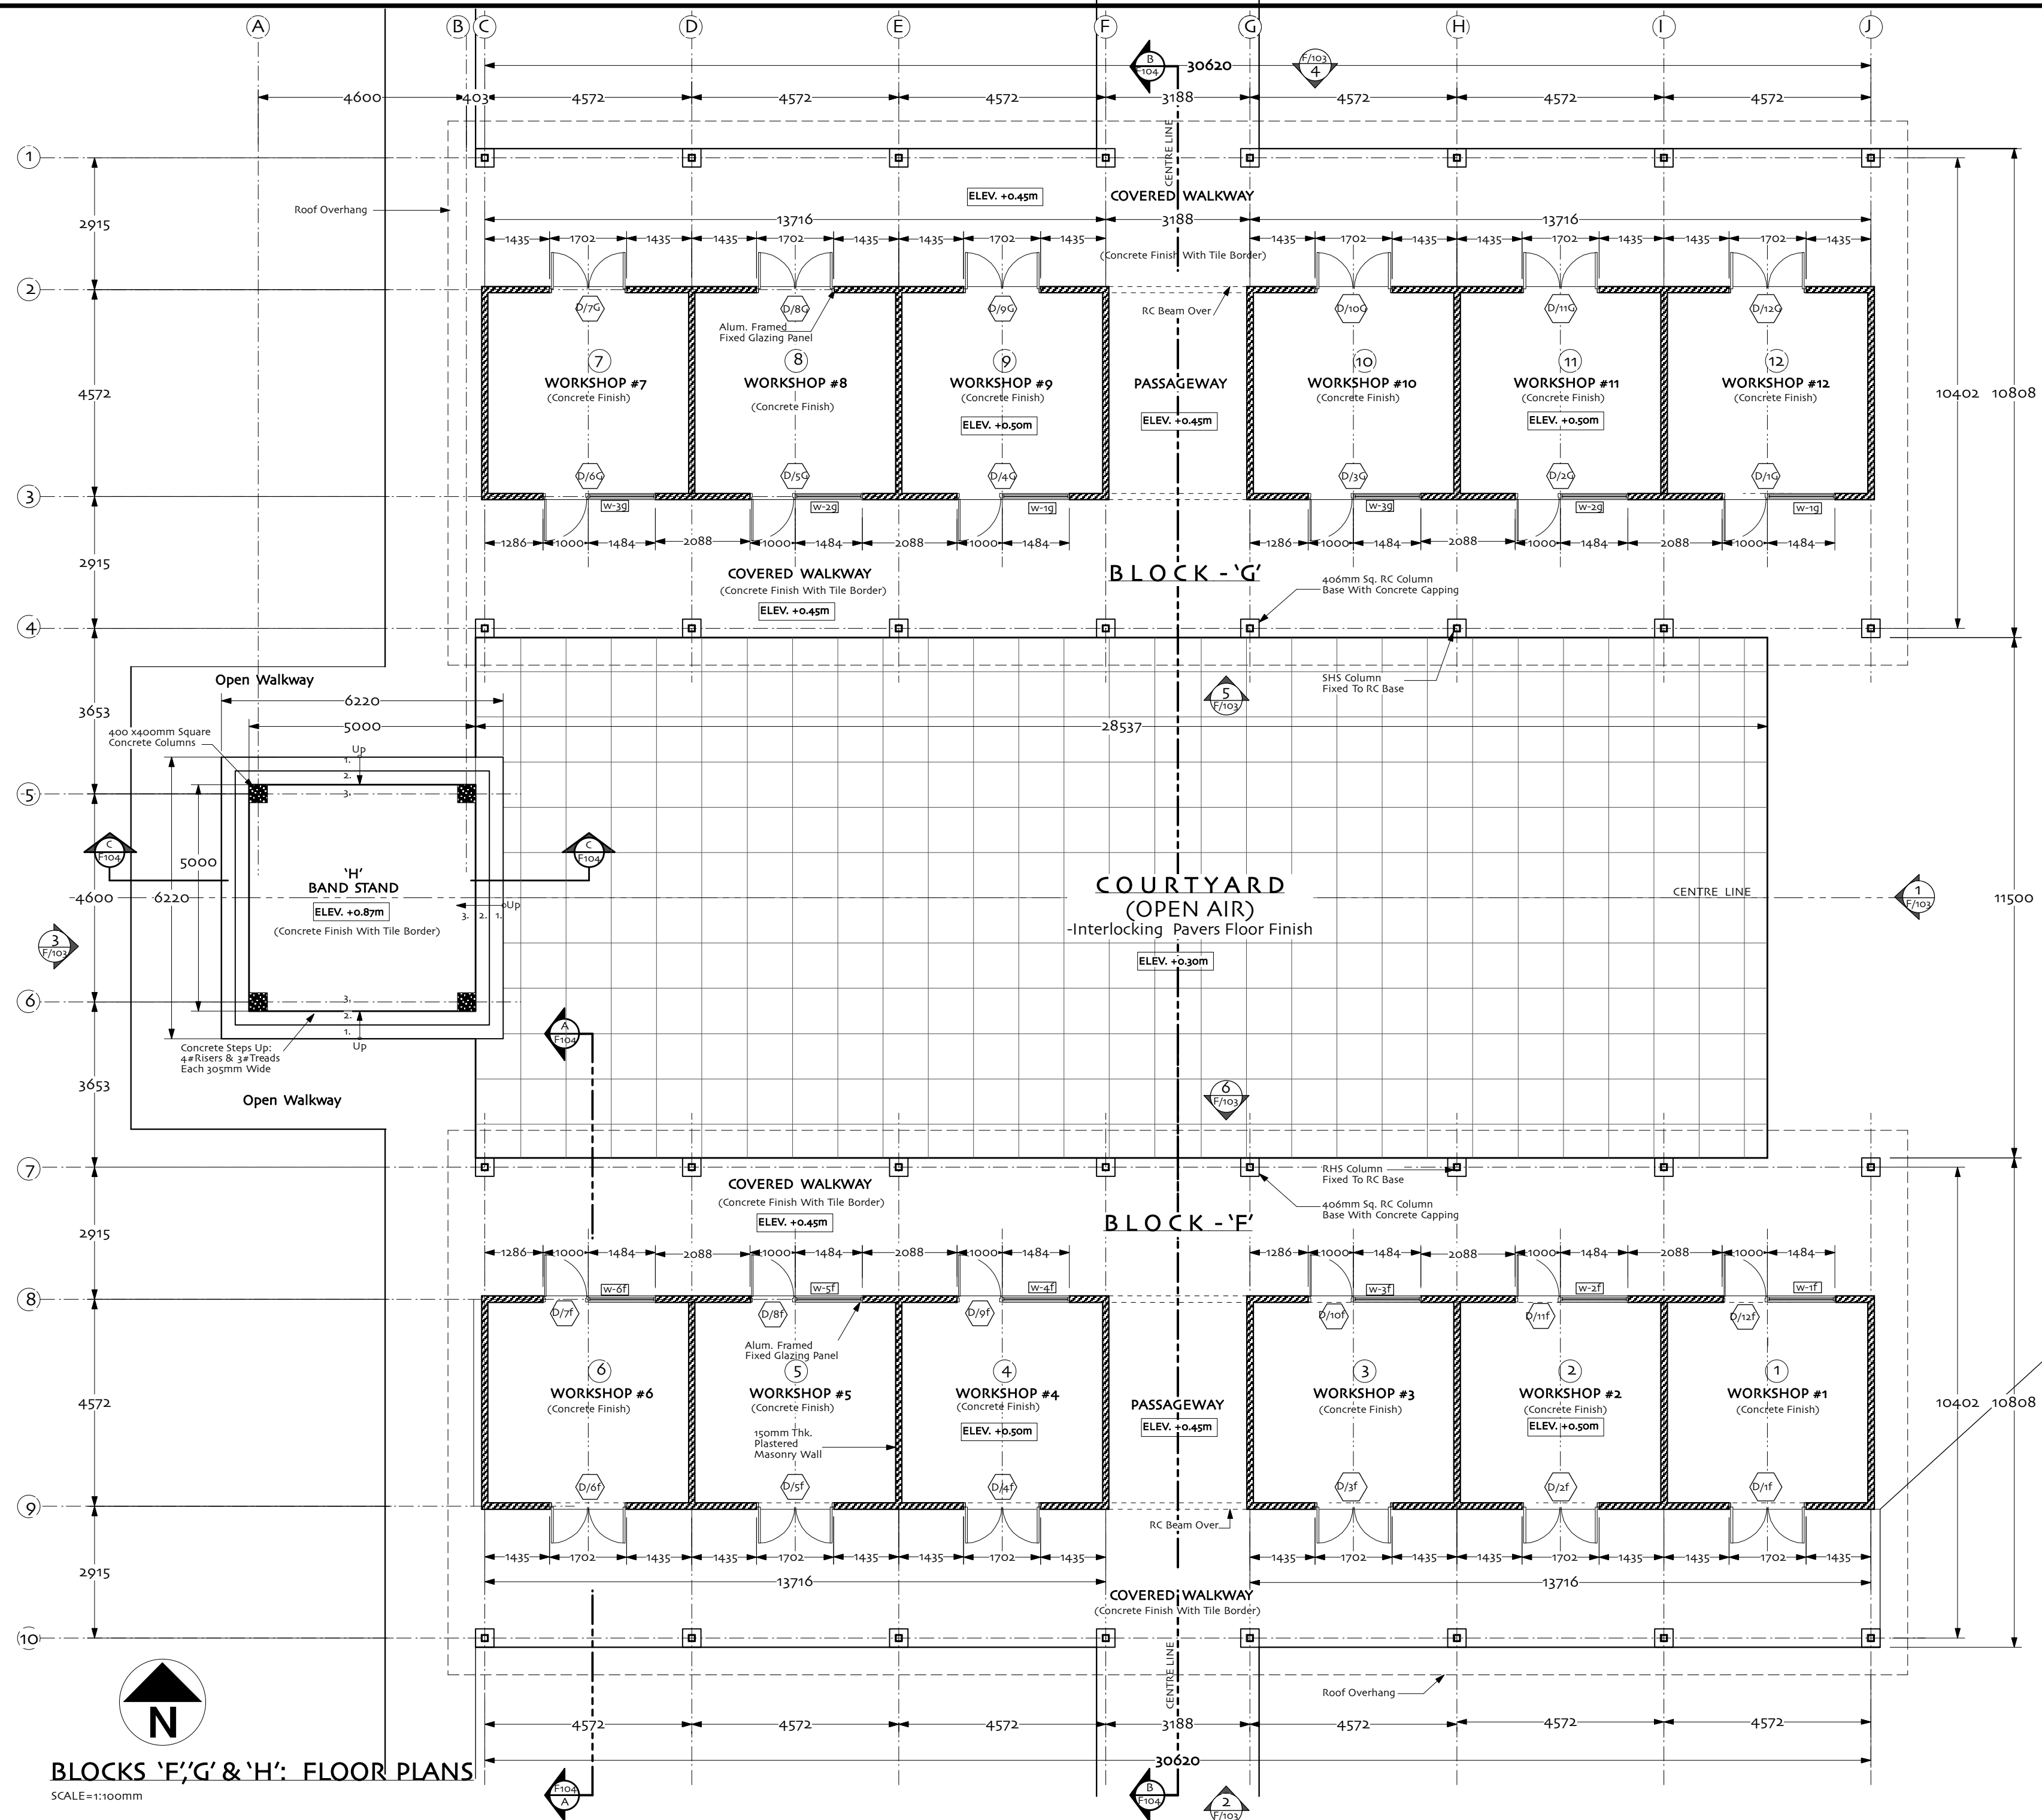

BLOCKS 'F','G' & 'H': FLOOR PLANS
SCALE=1:100mm

consultants

legend

ALL DIMENSIONS GIVEN TO CENTRE-LINES UNLESS OTHERWISE INDICATED

- 150mm thk. reinforced blockwall
- 100mm thk. blockwall
- square hollow steel section (SHS) on reinforced concrete stub column base

revisions

No	Date	By	Contents
6	Aug'04	SL	T&CP req's

client:

NATIONAL HOUSING AUTHORITY

project:

LA HORQUETTA
- PROPOSED COMMERCIAL FACILITY

drawing title:

BLOCKS 'F-G-H'
FLOOR PLANS

date: 23 JUNE 2004
scale: Noted
drawn:
checked: SL

HCP Architects Ltd
27 Cipriani Blvd., Port of Spain, Trinidad

DRAWING NO: 04.15.F101

THIS DRAWING, INCLUDING THE DESIGN IT REPRESENTS, IS THE PROPERTY OF HCP ARCHITECTS LTD. IT IS NOT TO BE COPIED, REPRODUCED OR USED WITHOUT THE FULL KNOWLEDGE AND PRIOR WRITTEN CONSENT OF HCP ARCHITECTS LTD.