


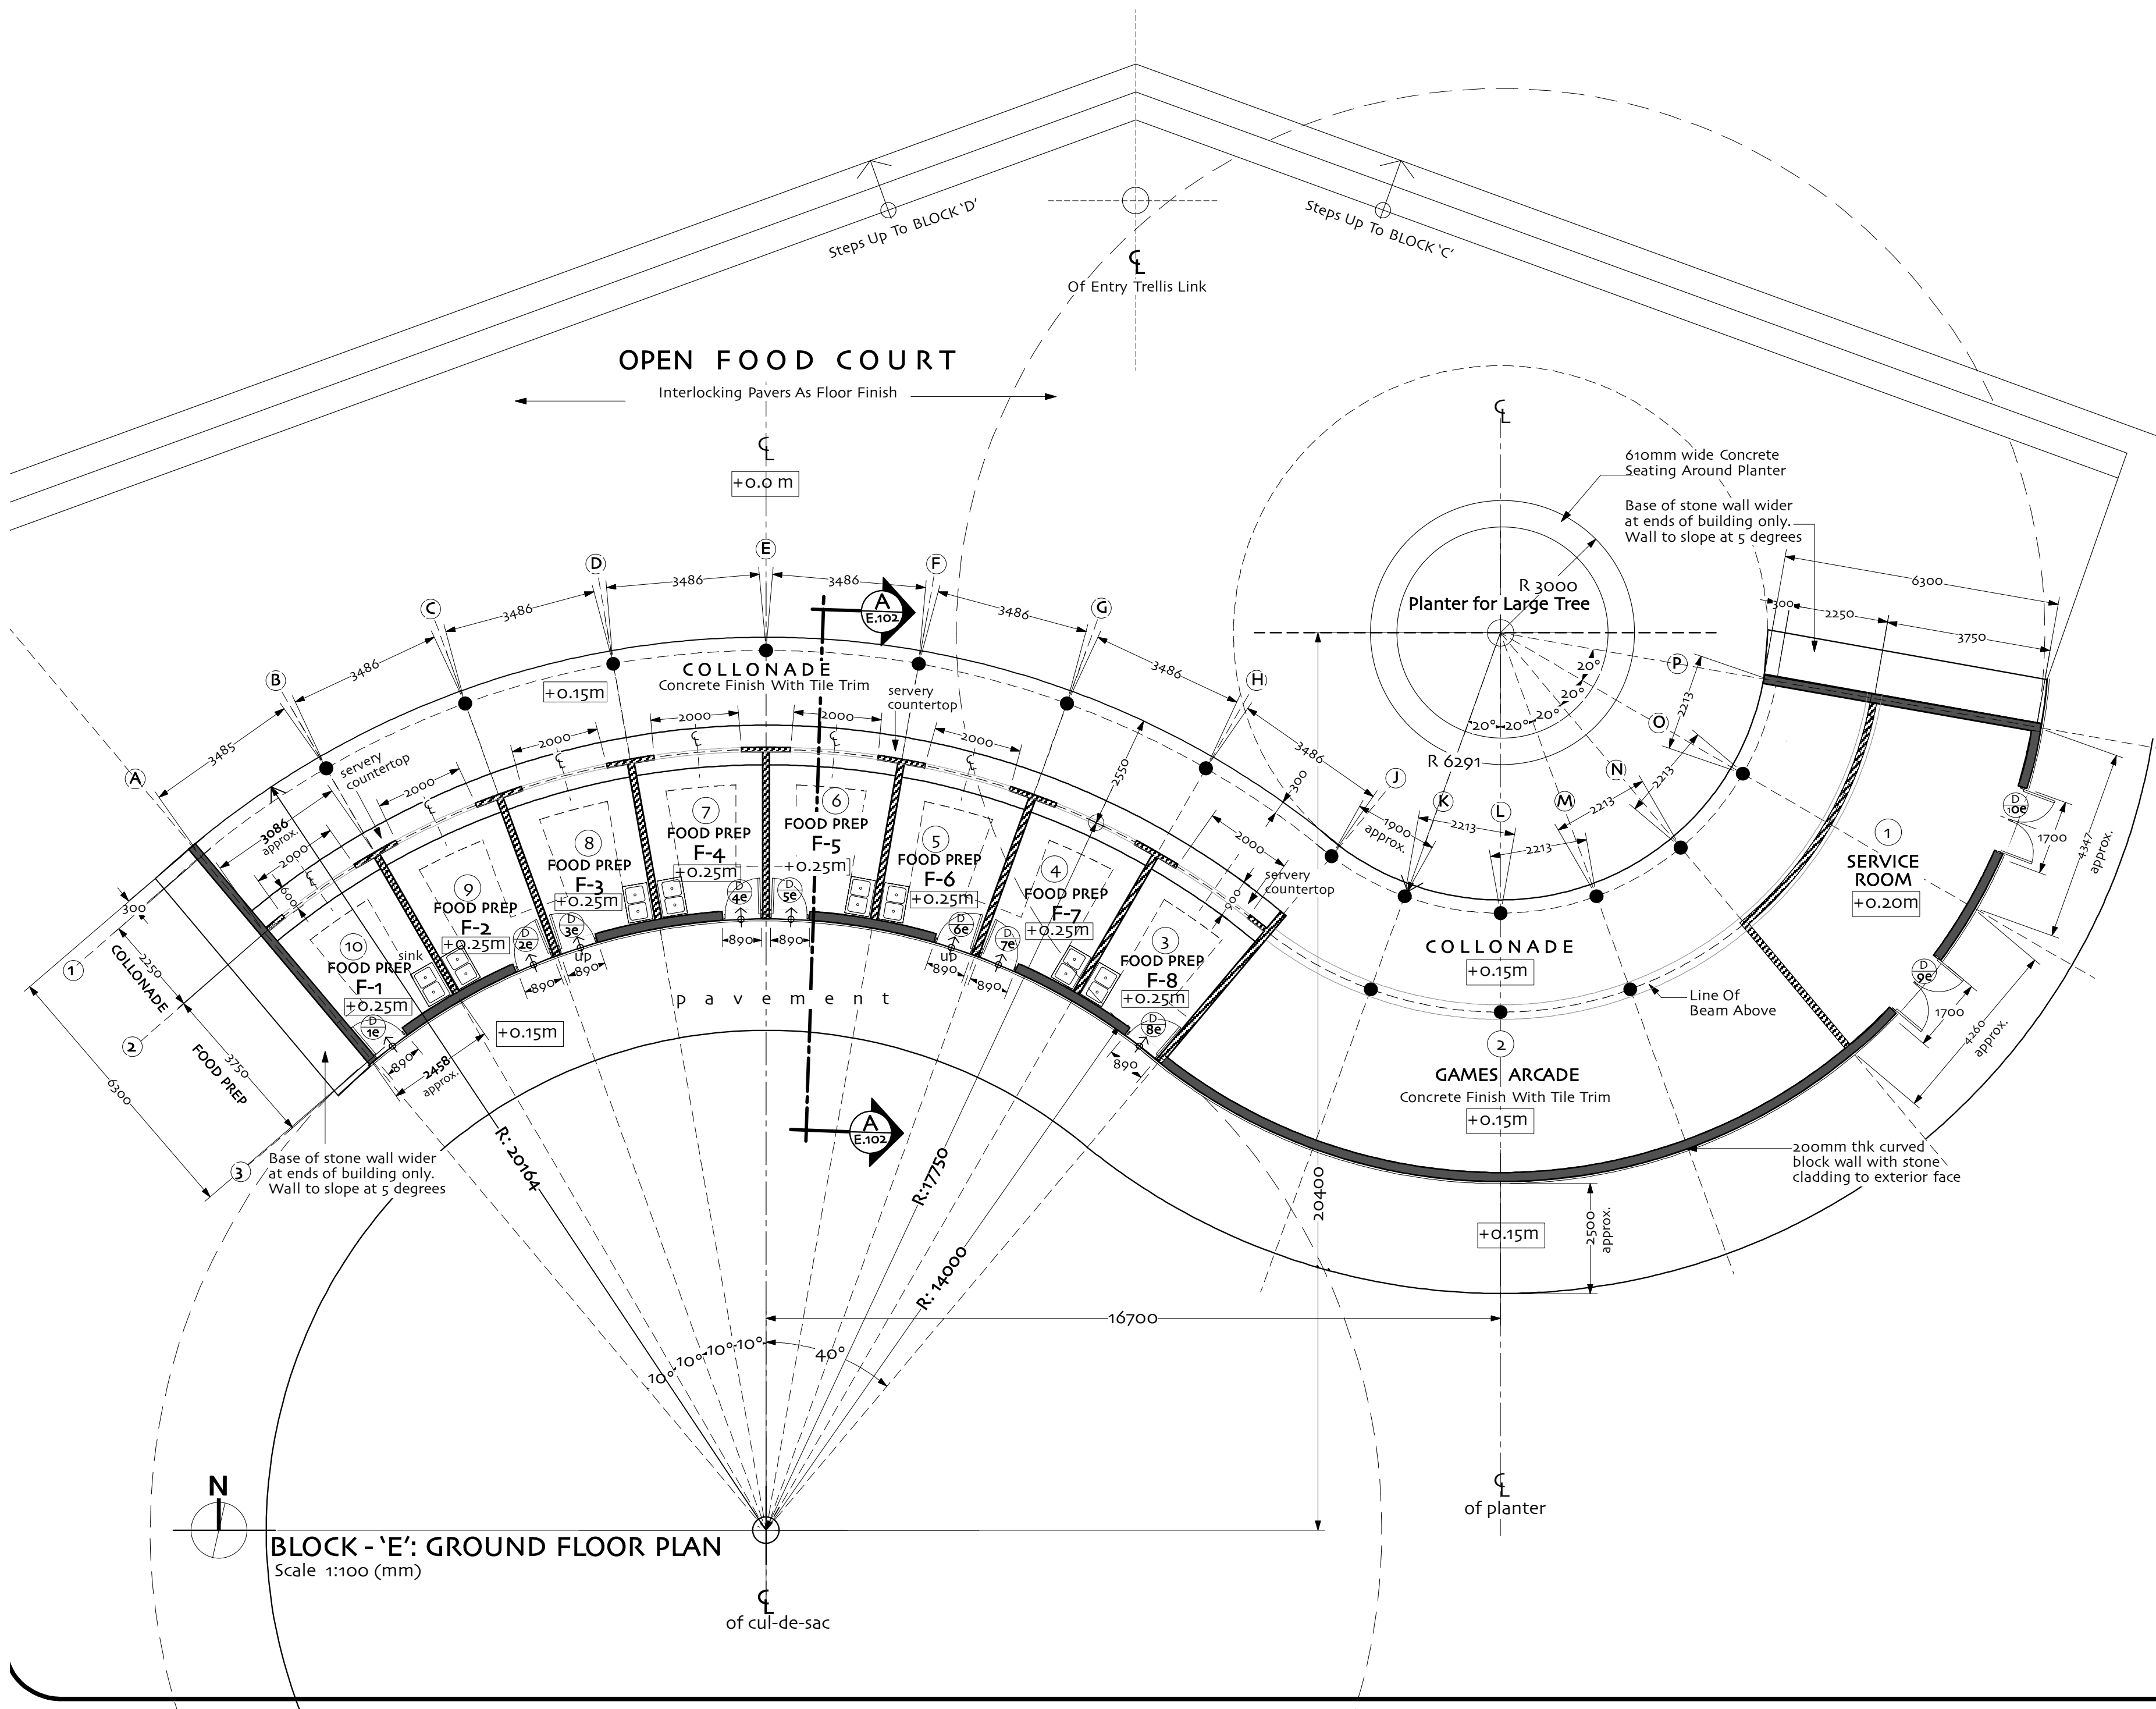

legend

ALL DIMENSIONS GIVEN TO CENTRE-LINES UNLESS OTHERWISE INDICATED

- 200mm thk. reinforced blockwall with cut stone facing to exterior face
- 150mm thk. reinforced blockwall
- 100mm thk. blockwall
- reinforced concrete circular column

revisions			
No	Date	By	Contents
	6 Aug. '04	SL	T&CP req's

client:

NATIONAL HOUSING AUTHORITY

project:

LA HORQUETTA
- PROPOSED COMMERCIAL FACILITY

drawing title:

BLOCK 'E'
- FLOOR PLAN

date: 23 JUNE 2004
scale: Noted
drawn: DDY
checked: SL

HCP Architects Ltd

27 Cipriani Blvd., Port of Spain, Trinidad

DRAWING NO: 04.15.E.101

THIS DRAWING IS THE PROPERTY OF HCP ARCHITECTS LTD. IT IS NOT TO BE COPIED, REPRODUCED OR USED WITHOUT THE FULL KNOWLEDGE AND WRITTEN CONSENT OF HCP ARCHITECTS LTD.